


Revised By:	Date
Frederick P. Coppola, Twp. Eng./Raritan Twp. Eng. Dept.	Jan., 2002
Frederick P. Coppola, Twp. Eng./Raritan Twp. Eng. Dept.	Jan., 2003
Frederick P. Coppola, Twp. Eng./Raritan Twp. Eng. Dept.	Jan., 2004
Frederick P. Coppola, Twp. Eng./Raritan Twp. Eng. Dept.	Jan., 2005
Frederick P. Coppola, Twp. Eng./Raritan Twp. Eng. Dept.	July, 2005
Frederick P. Coppola, Twp. Eng./Raritan Twp. Eng. Dept.	Jan., 2006
Frederick P. Coppola, Twp. Eng./Raritan Twp. Eng. Dept.	Jan., 2007
Frederick P. Coppola, Twp. Eng./Raritan Twp. Eng. Dept.	Jan., 2008
Frederick P. Coppola, Twp. Eng./Raritan Twp. Eng. Dept.	Jan., 2009
Antoine Hajjar, Twp. Engineer/Raritan Twp. Eng. Dept.	Jan., 2015

SHEET 14.05

SHEET 14.02

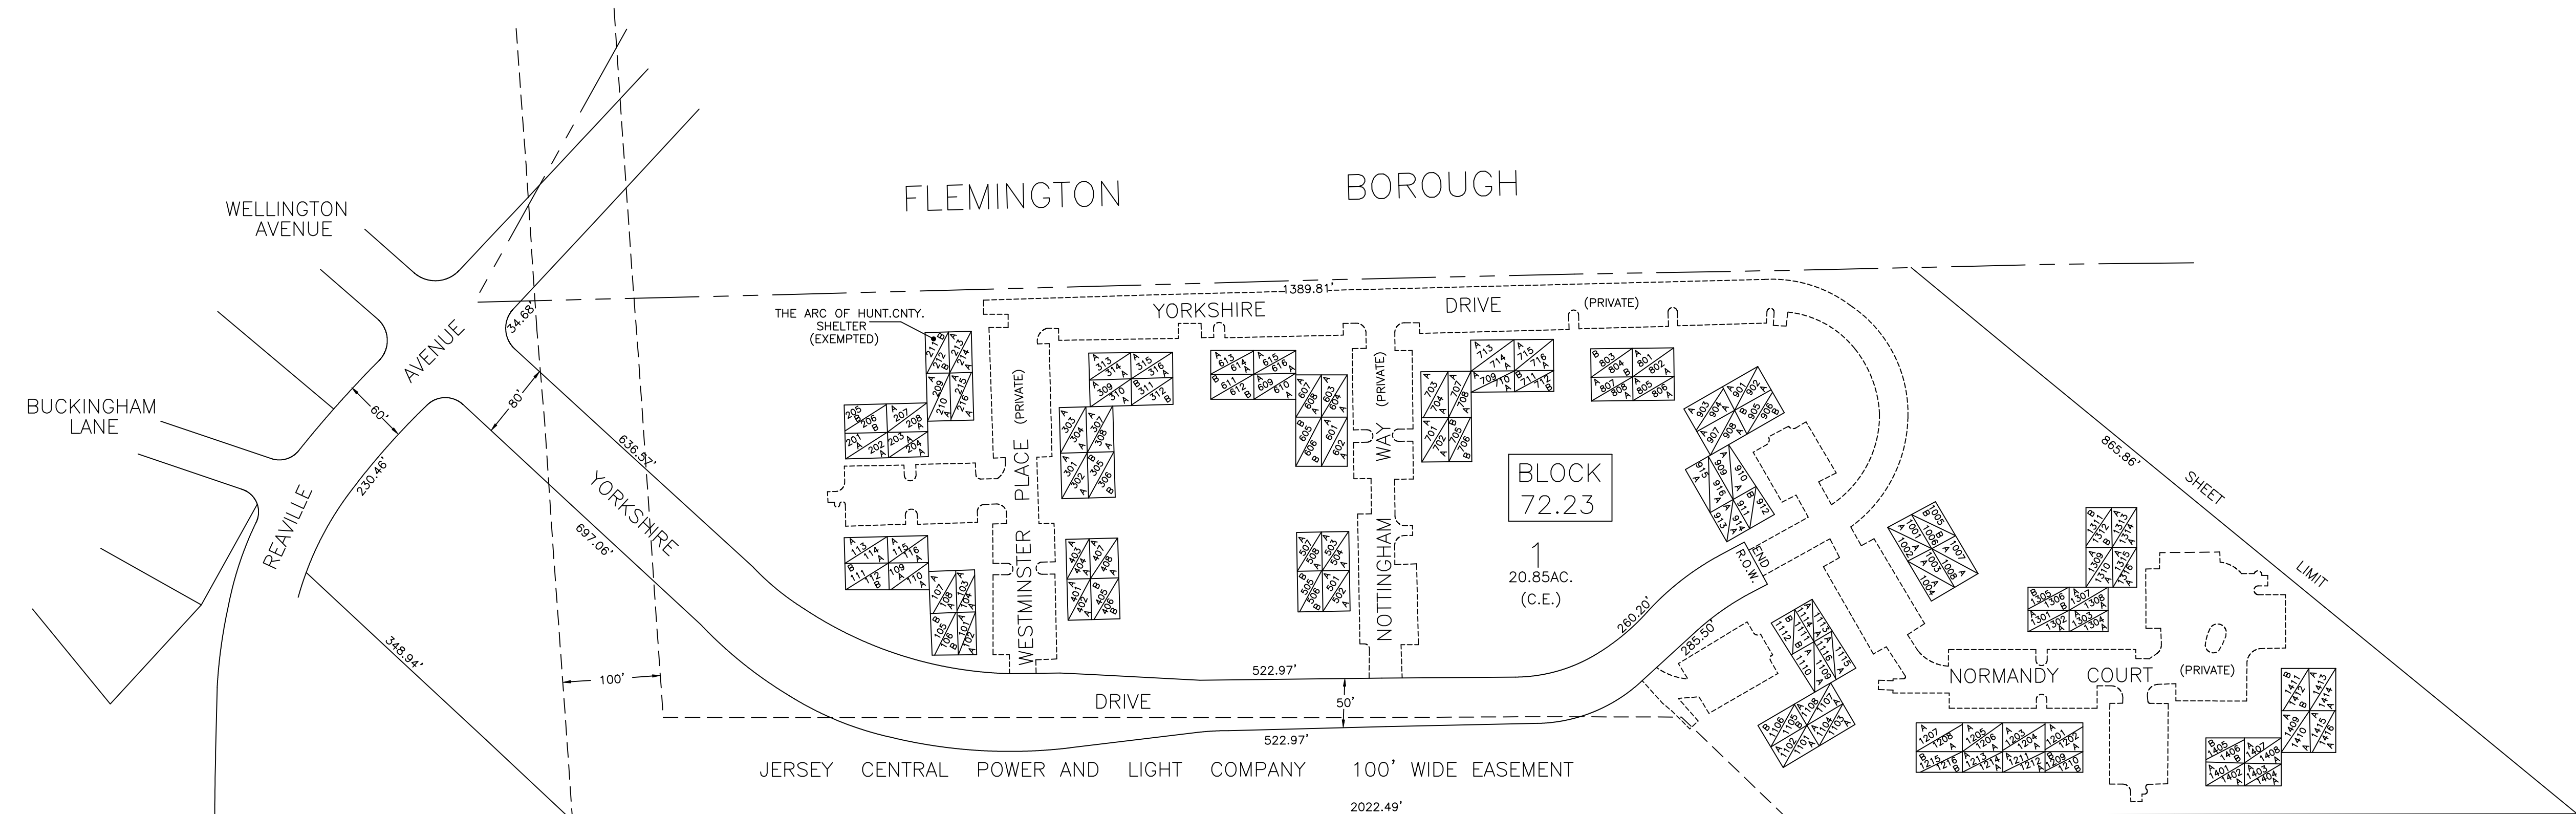

CONOMINIUM LEGEND

ODD NUMBERS INDICATE FIRST FLOOR UNITS
EVEN NUMBERS INDICATE SECOND FLOOR UNITS
LETTER INDICATE MODEL TYPE-SEE DETAIL

20'

1 STORY

MODEL A

800 S.F.

25'

1 STORY

MODEL B

930 S.F.

CONDOMINIUM DETAILS
NOT TO SCALE



THIS MAP HAS BEEN SCANNED FROM THE ORIGINAL
ON FILE AT THE RARITAN TOWNSHIP ENGINEERING
DEPARTMENT AND PLACED IN AN AUTOCAD FORMAT.

TAX MAP

RARITAN TOWNSHIP
Hunterdon County, NJ

Scale : 1"=100' January, 2002

Antoine Hajjar NJPE & LS #42580
Raritan Township Engineer
Raritan Township Engineering Department
One Municiple Drive
Flemington, New Jersey 08822